


EntraPASS Single Door - Two way Control Kit

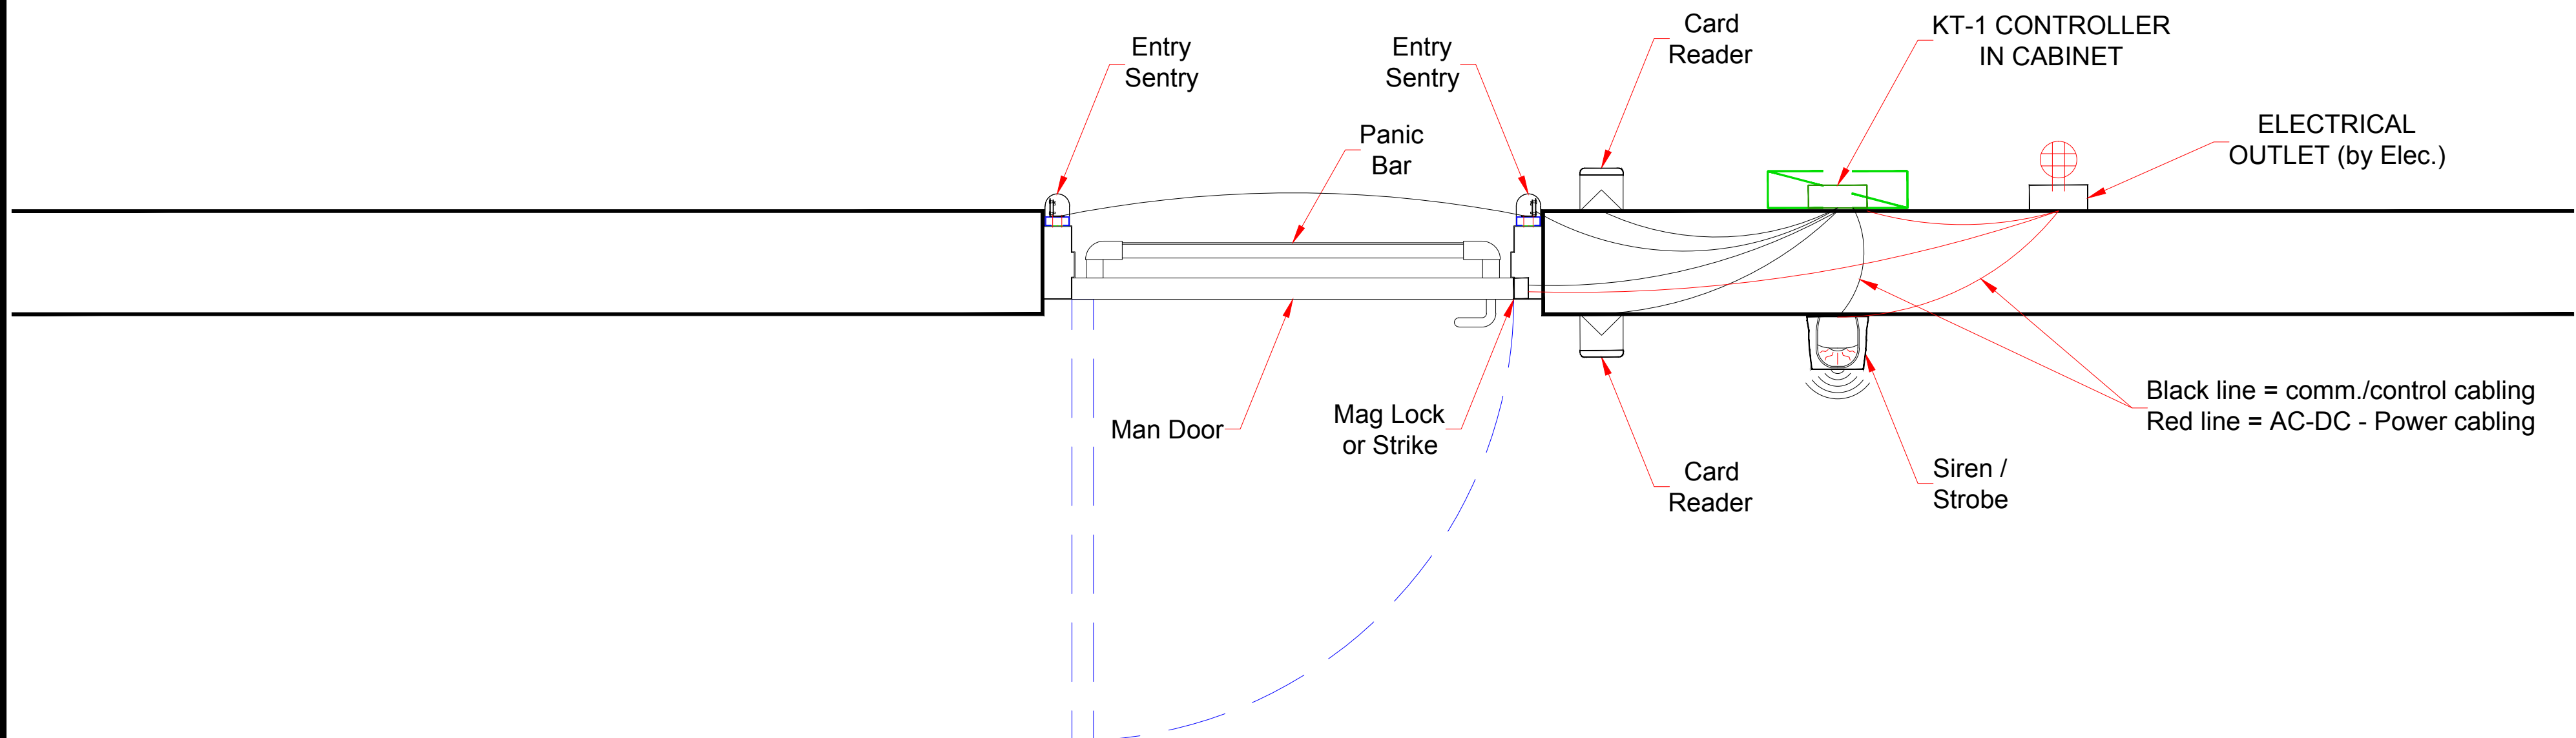

FLOOR PLAN

EntraPASS
Single Door
Two way Control Kit

www.TURNSTILES.us

8641 South Warhawk Rd.
Conifer, CO 80433
Patrick McAllister Tel:303-670-1099